


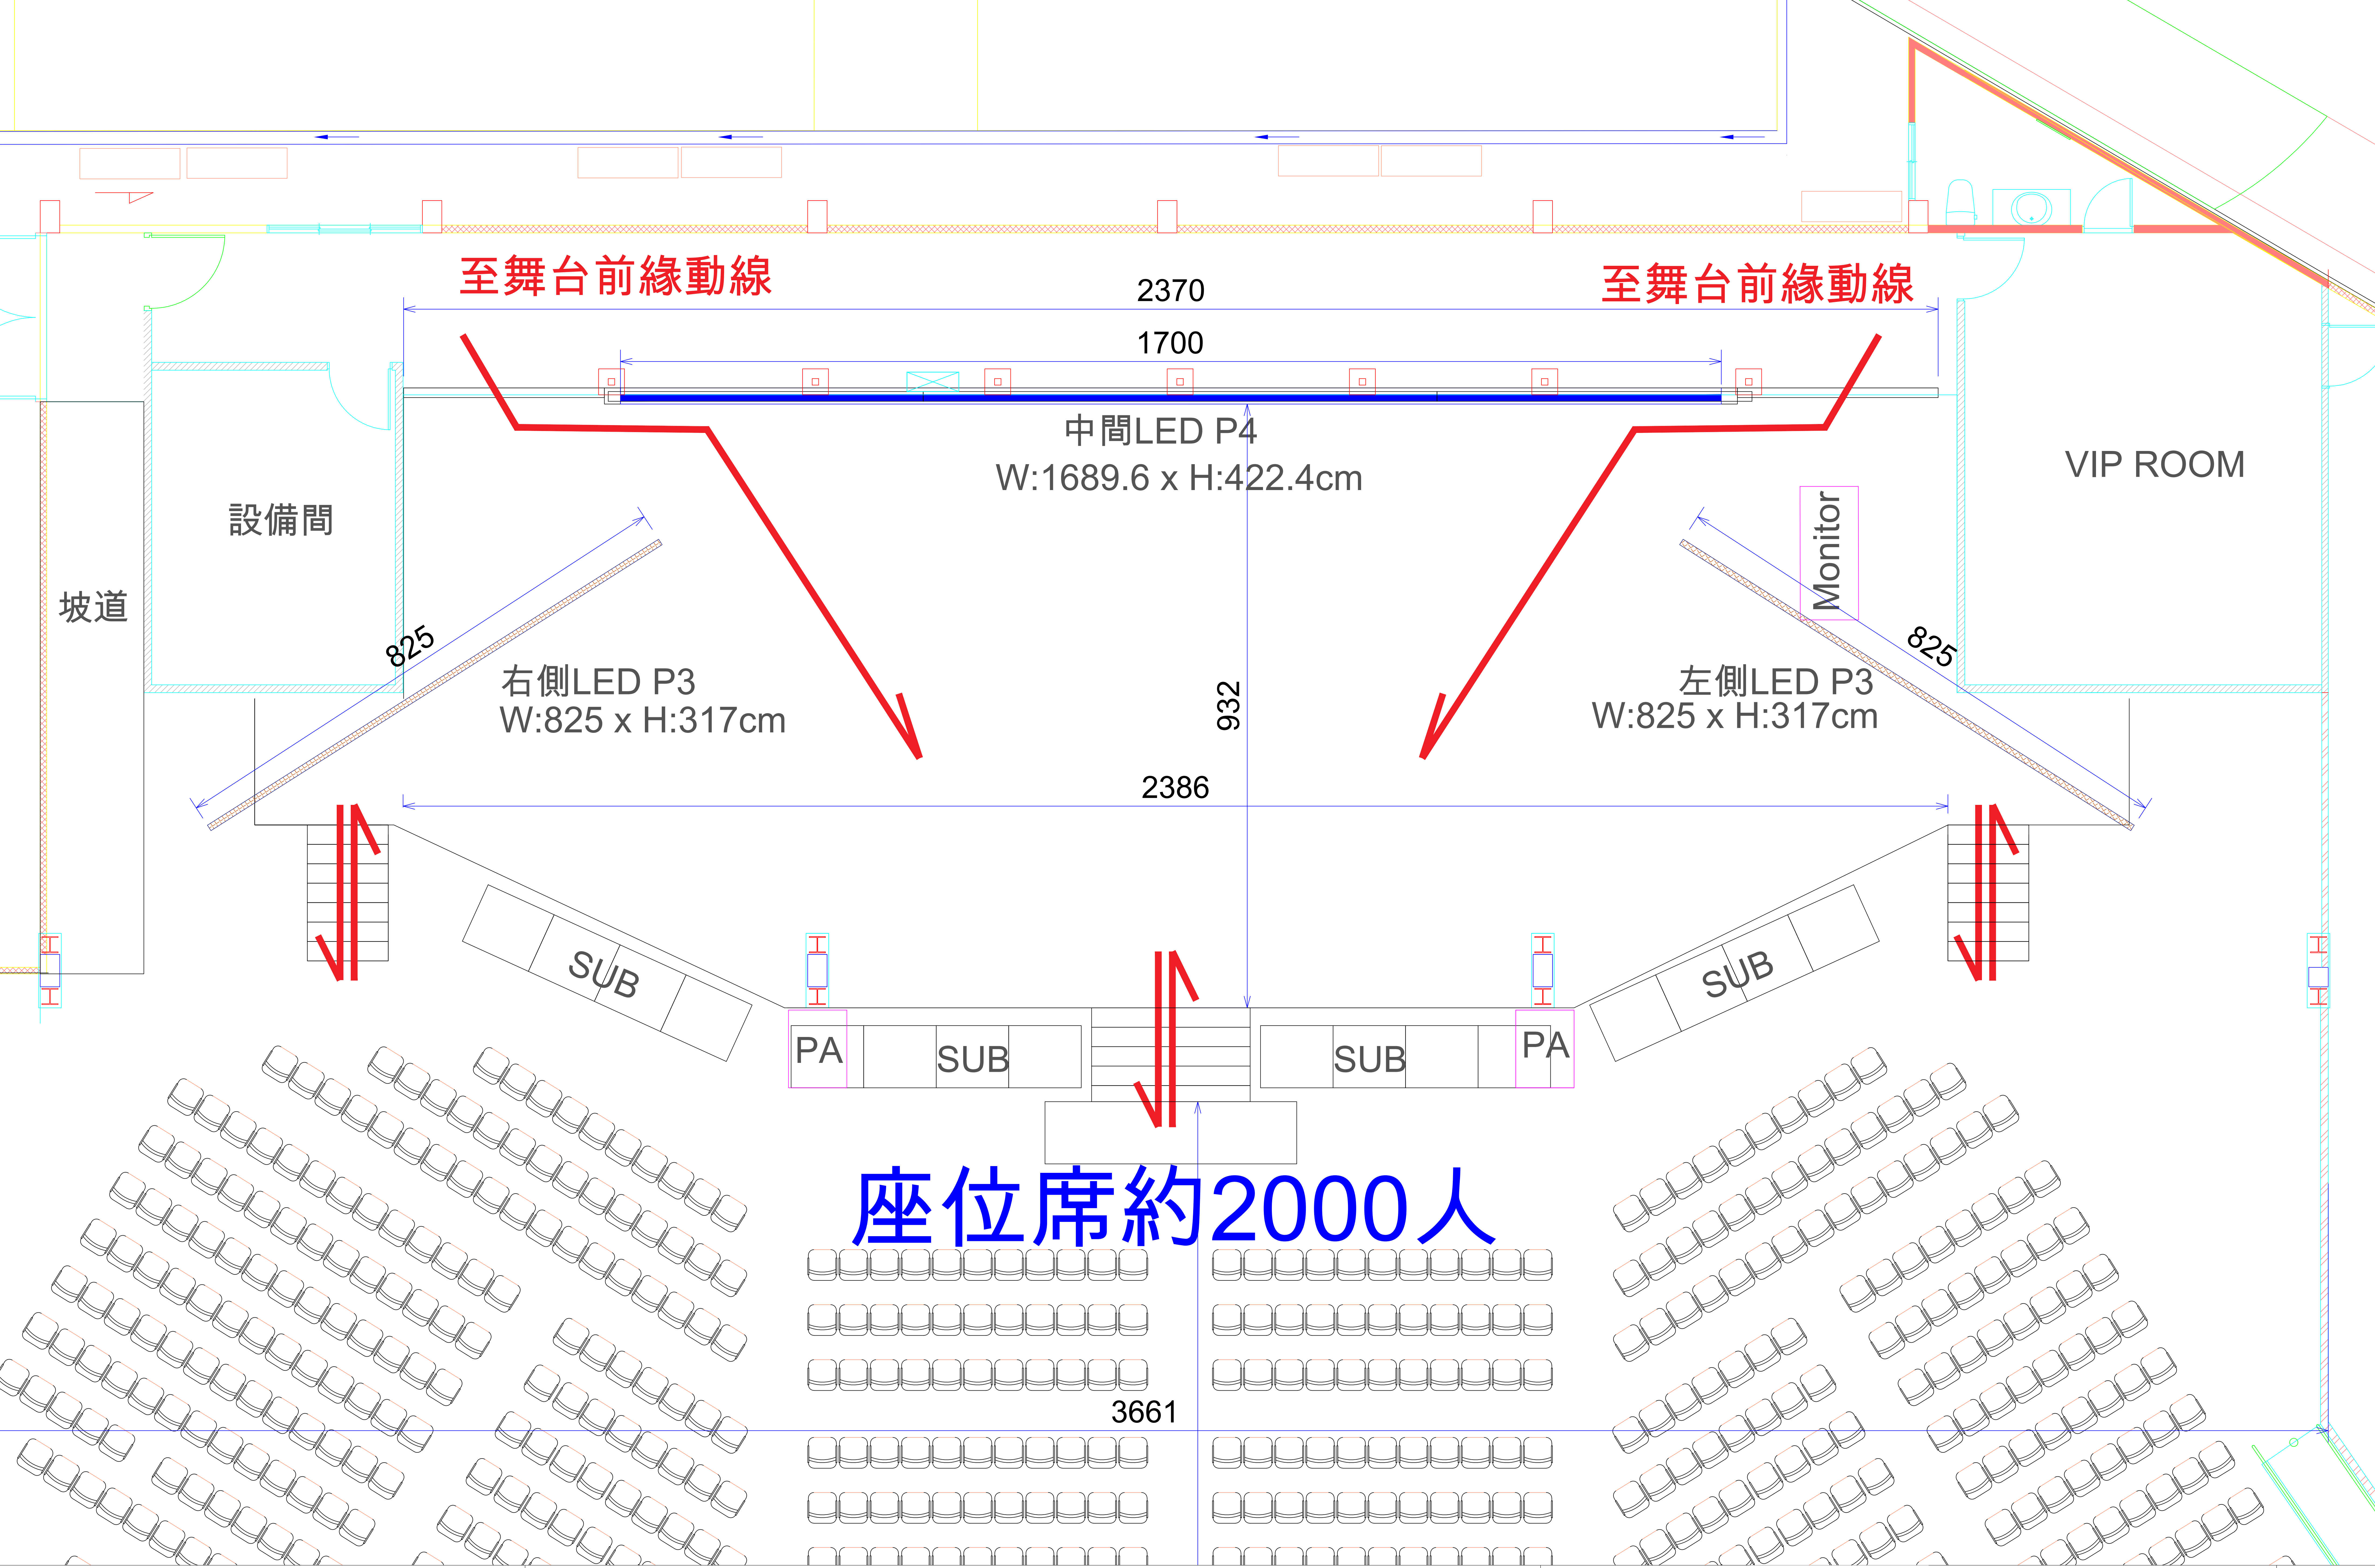

PROJECT TITLE	PLAN TITLE	UNIT	PLACE	SCHEDULE	JOB NO.	DRAWN BY	
覓蜜基地	Top View	cm			V.1	Danny HU	